
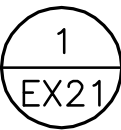


NORTH

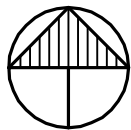


PROPOSED SUBSTATION LAYOUT

N.T.S.


PROPOSED SUBSTATION
DELAVAN, MN

VAA, LLC
 Van Sickle, Allen & Associates
 2955 Xenium Ln N, Suite 10 Plymouth, MN 55441
 Phone: (763) 559-9100 Facsimile: (763) 559-6023
 Website: www.vaaeng.com


PROJECT: 11002
06/03/11

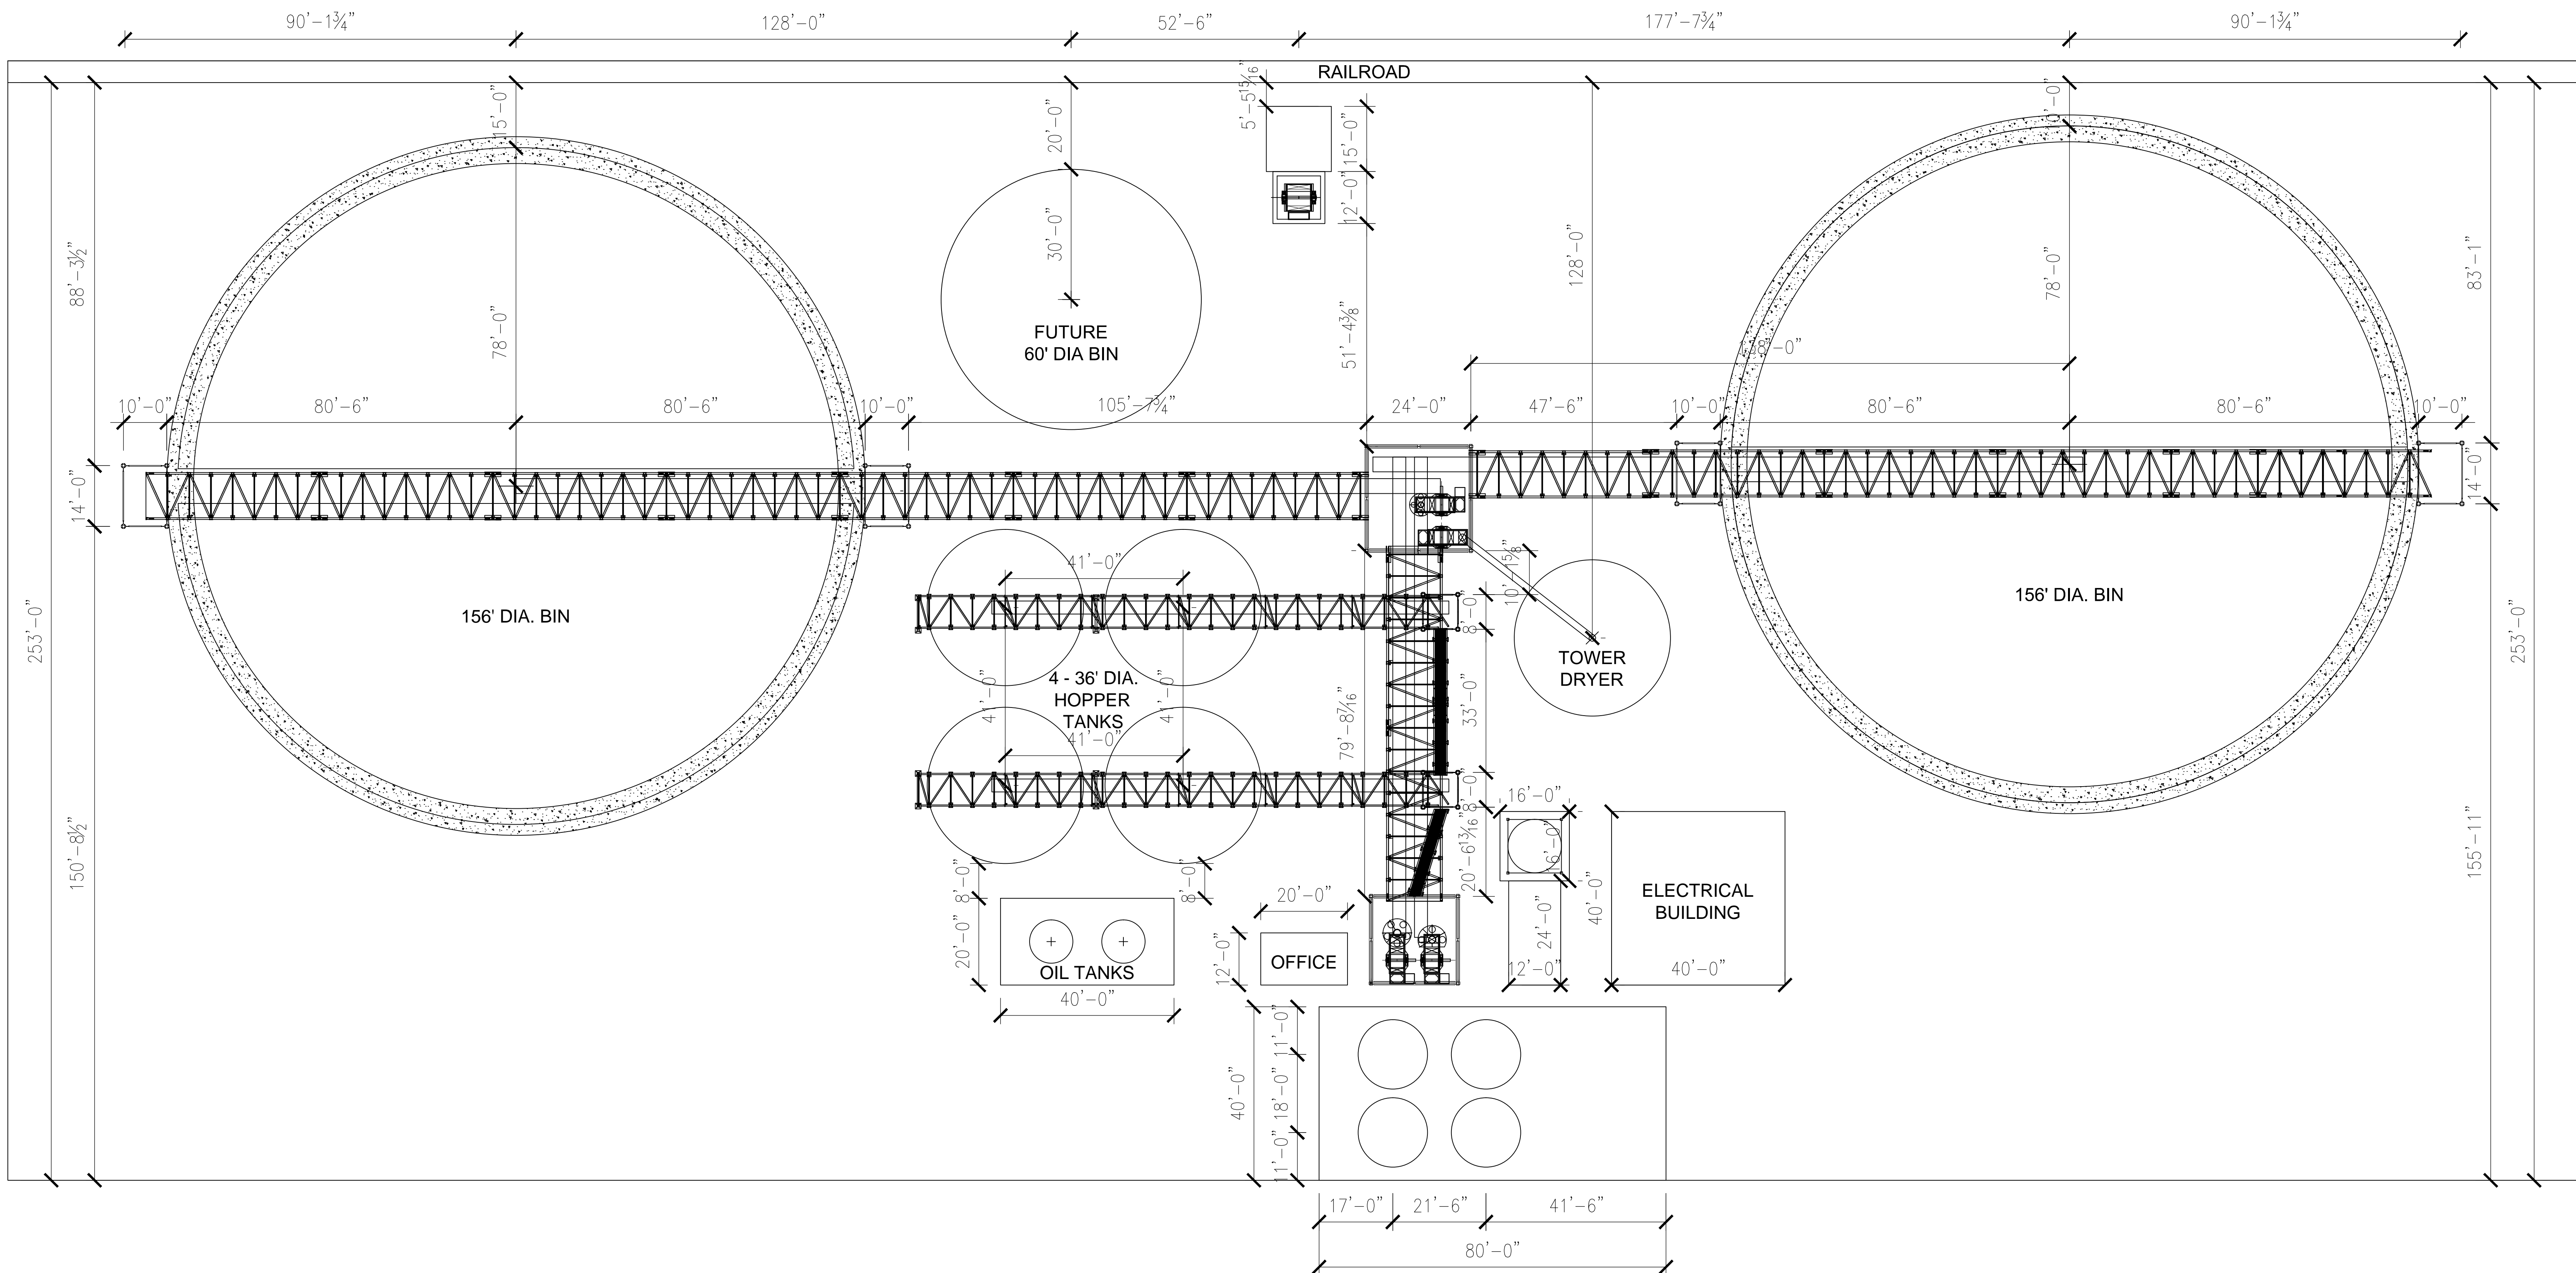


TOP PLAN VIEW

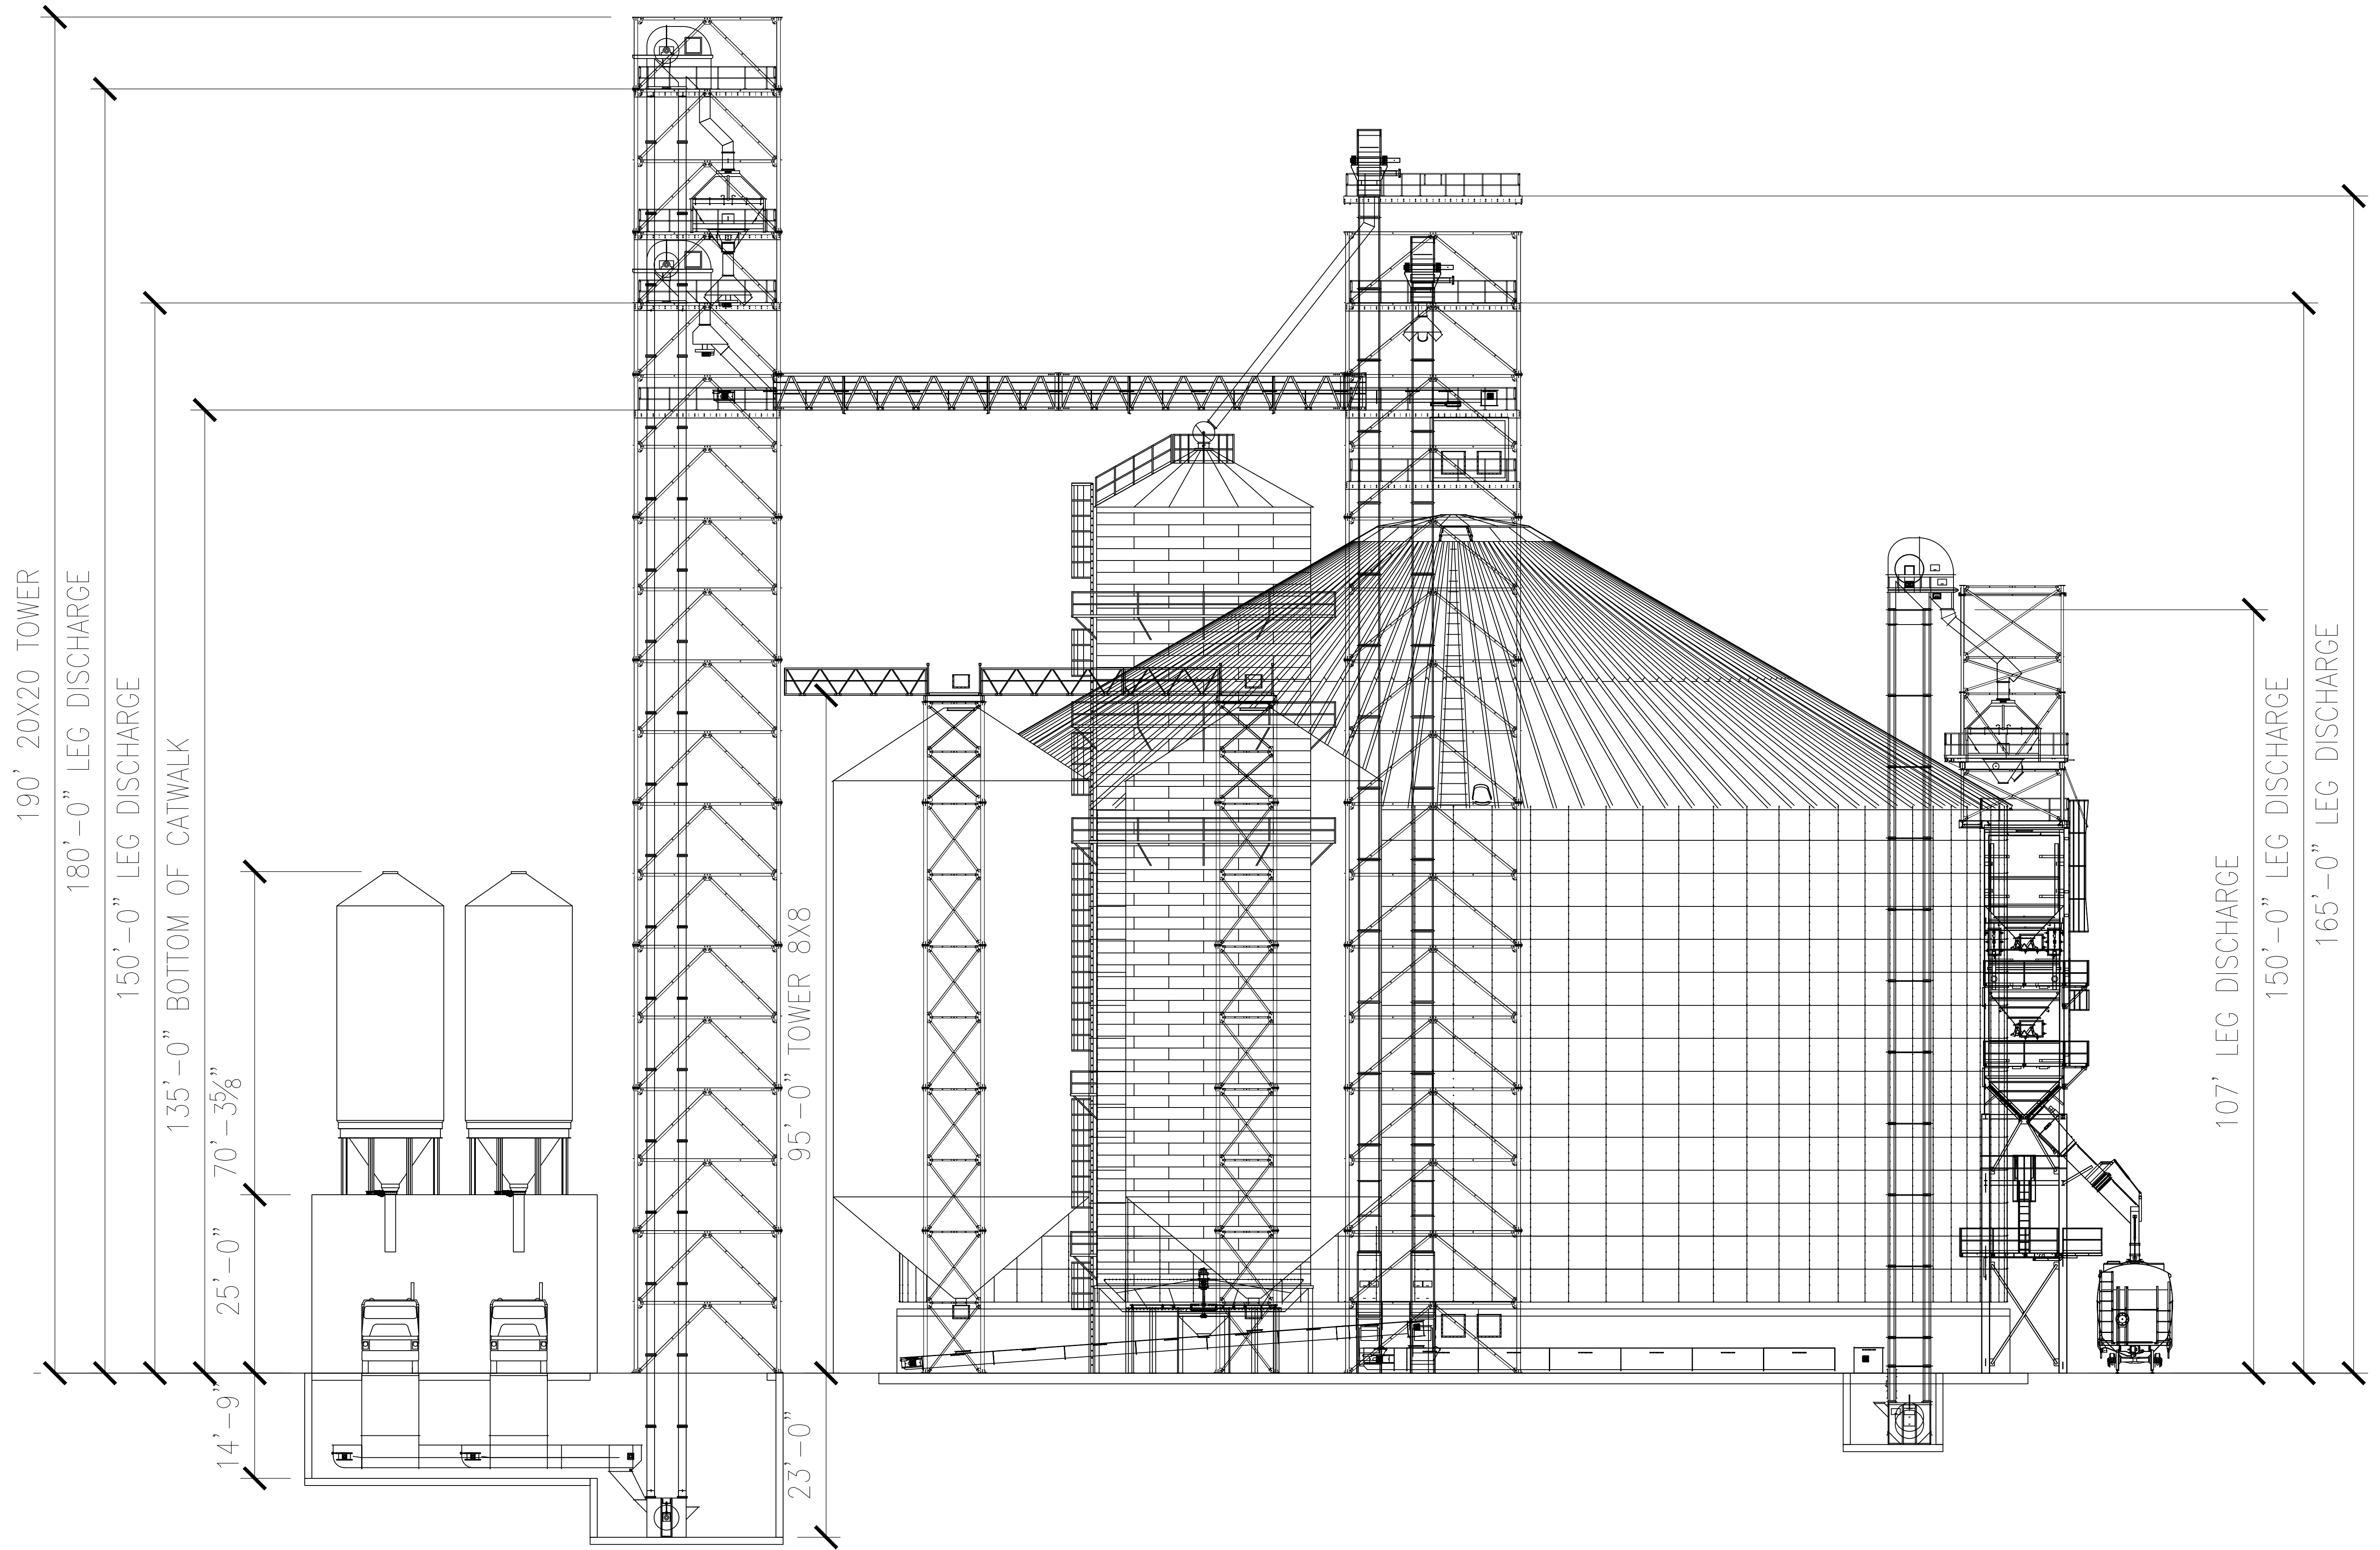

SIDE ELEVATION VIEW

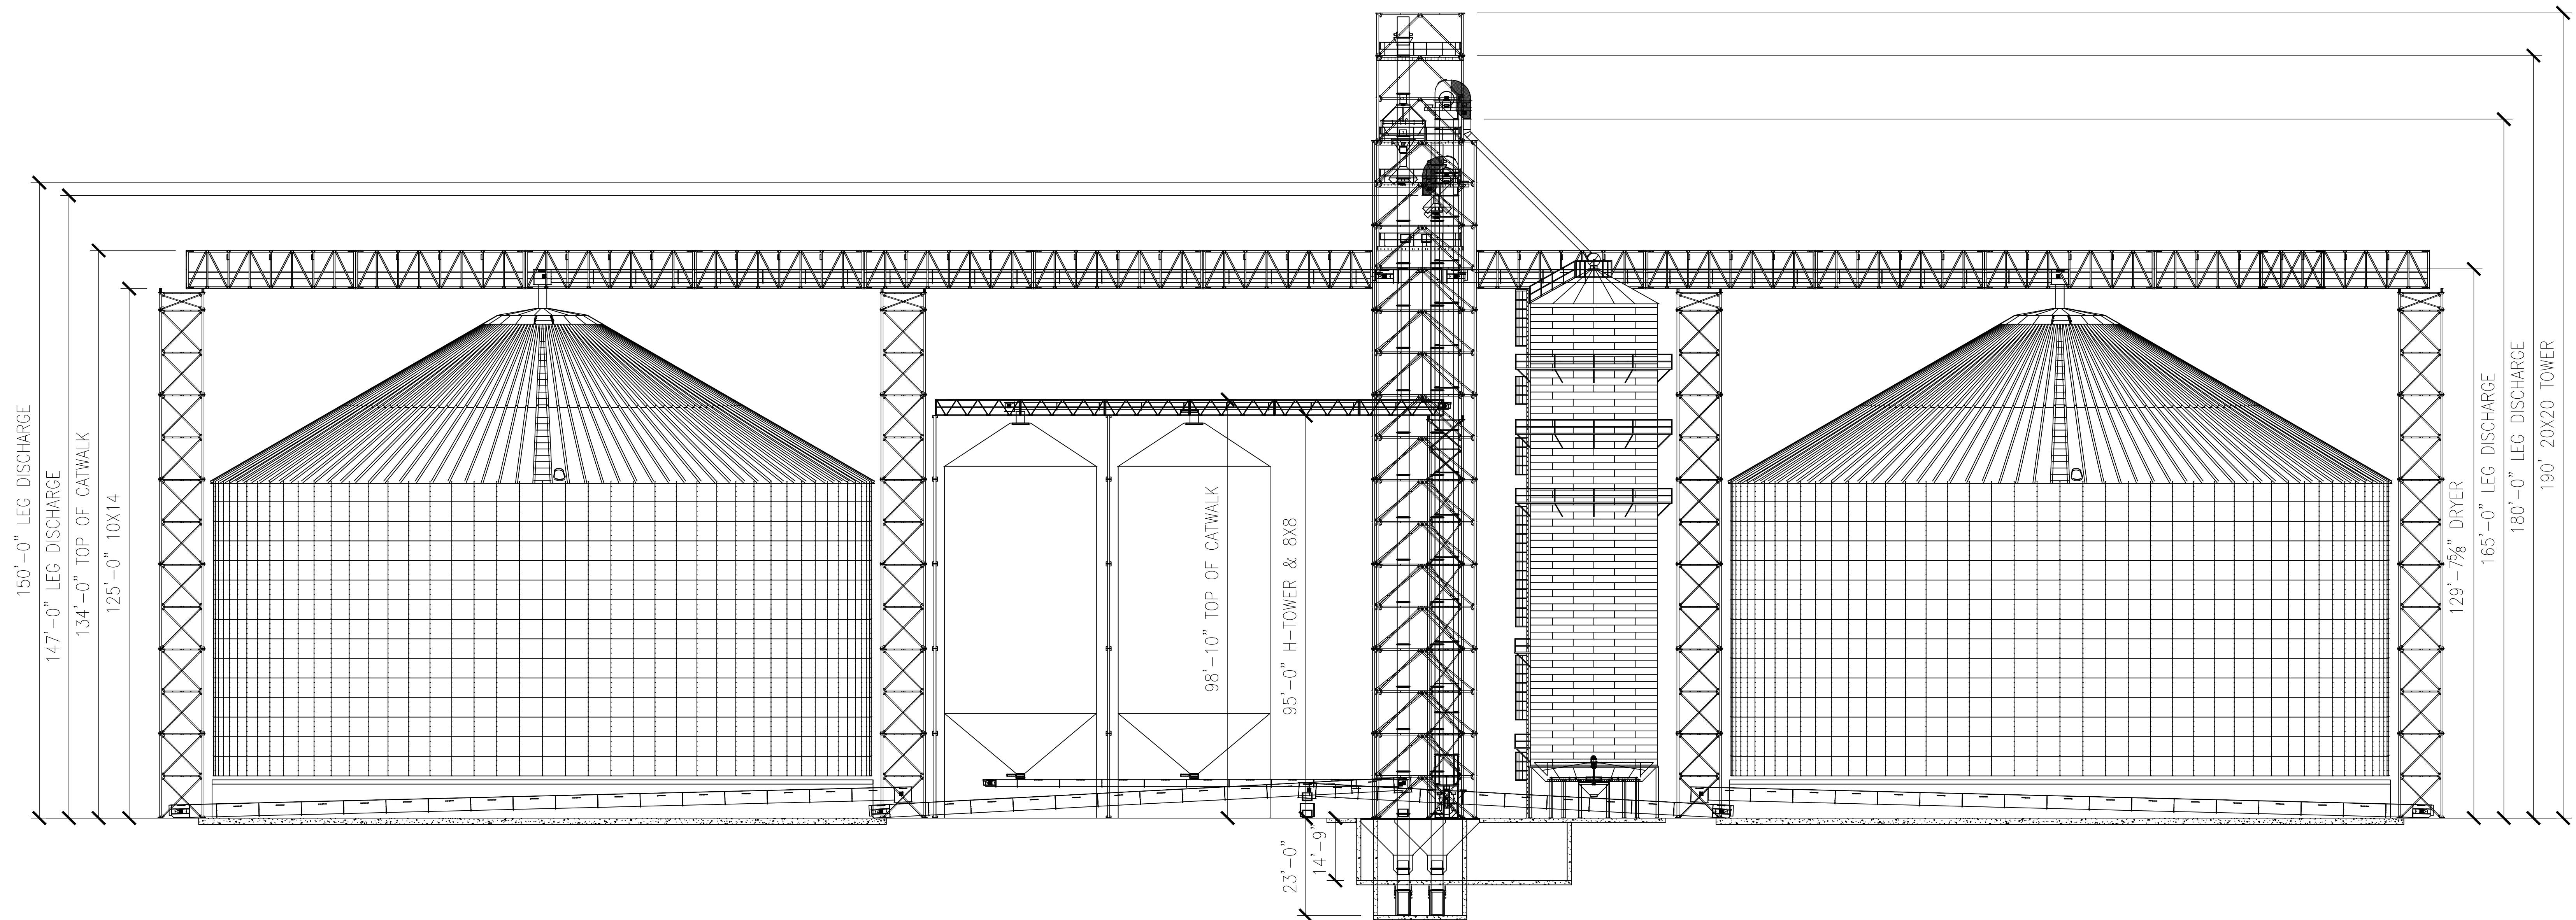

FRONT ELEVATION VIEW

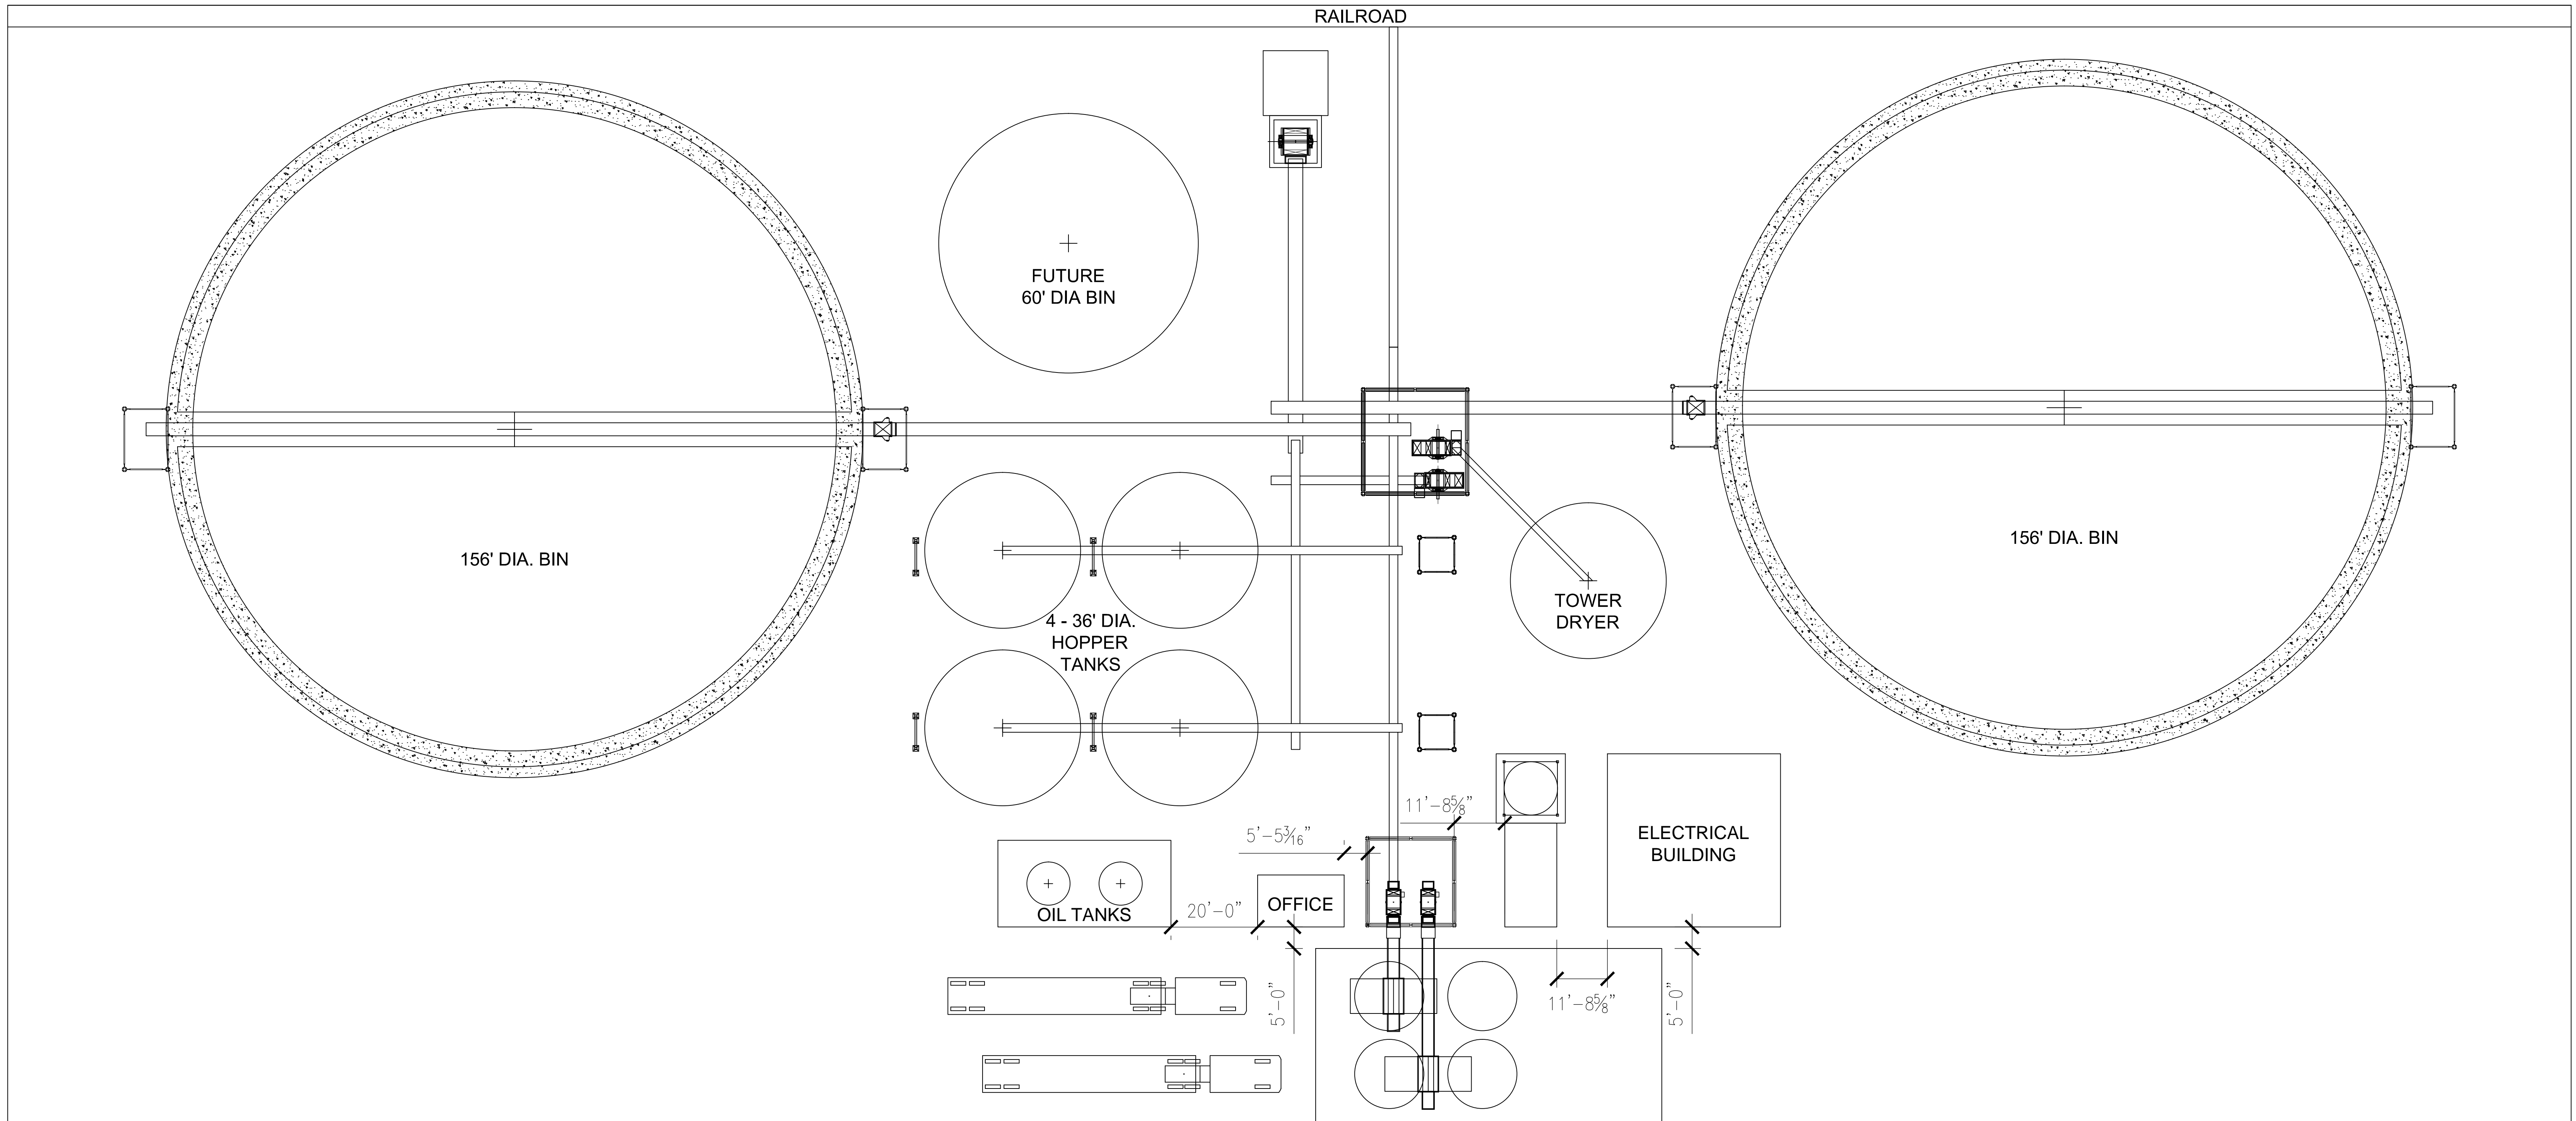

BOTTOM PLAN VIEW